


30 Year Asphalt Shingles
30# Felt paper underlayment
1/2" Exterior Grade Roof Sheathing

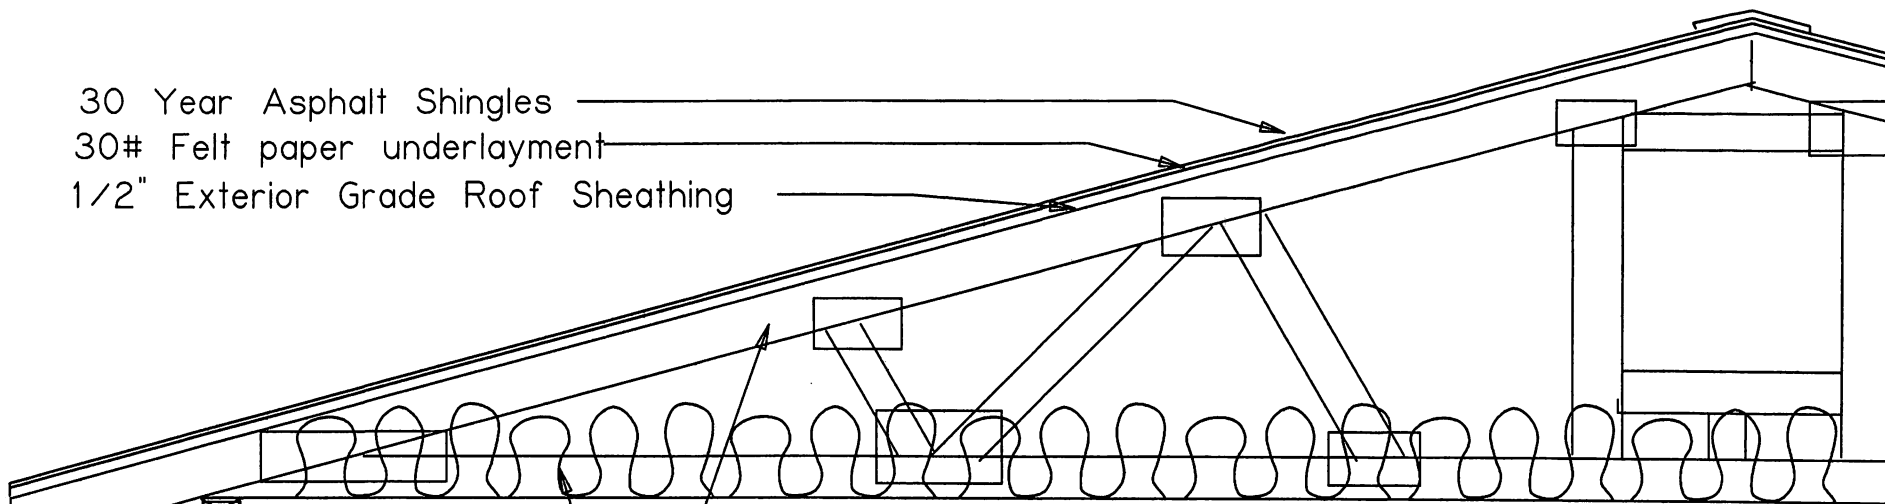

Premanufactured Trusses
R-38 Attic Insulation
2" x 6" Studs
Double Top Plate
R-19 Wall Insulation

See Braced Wall Panel Detail Page

5/8" Anchor Bolts @ 6' o.c. and within 12" of all corners and splices
Pressure Treated Bottom Plate
3 Rebar ties at 18" O.C. Each Way
5" Concrete Slab

Natural Grade

18" below grade

12"

4" Sand with Visqueen Vapor Barrier
(4) - #4 Rebar Ties Throughout Perimeter Foundation
12" x 18" Deep (from grade) foundation

