


3/8" Structural I Sheathing Nailed @ 4" Edge and 12" Field

Double Top Plate

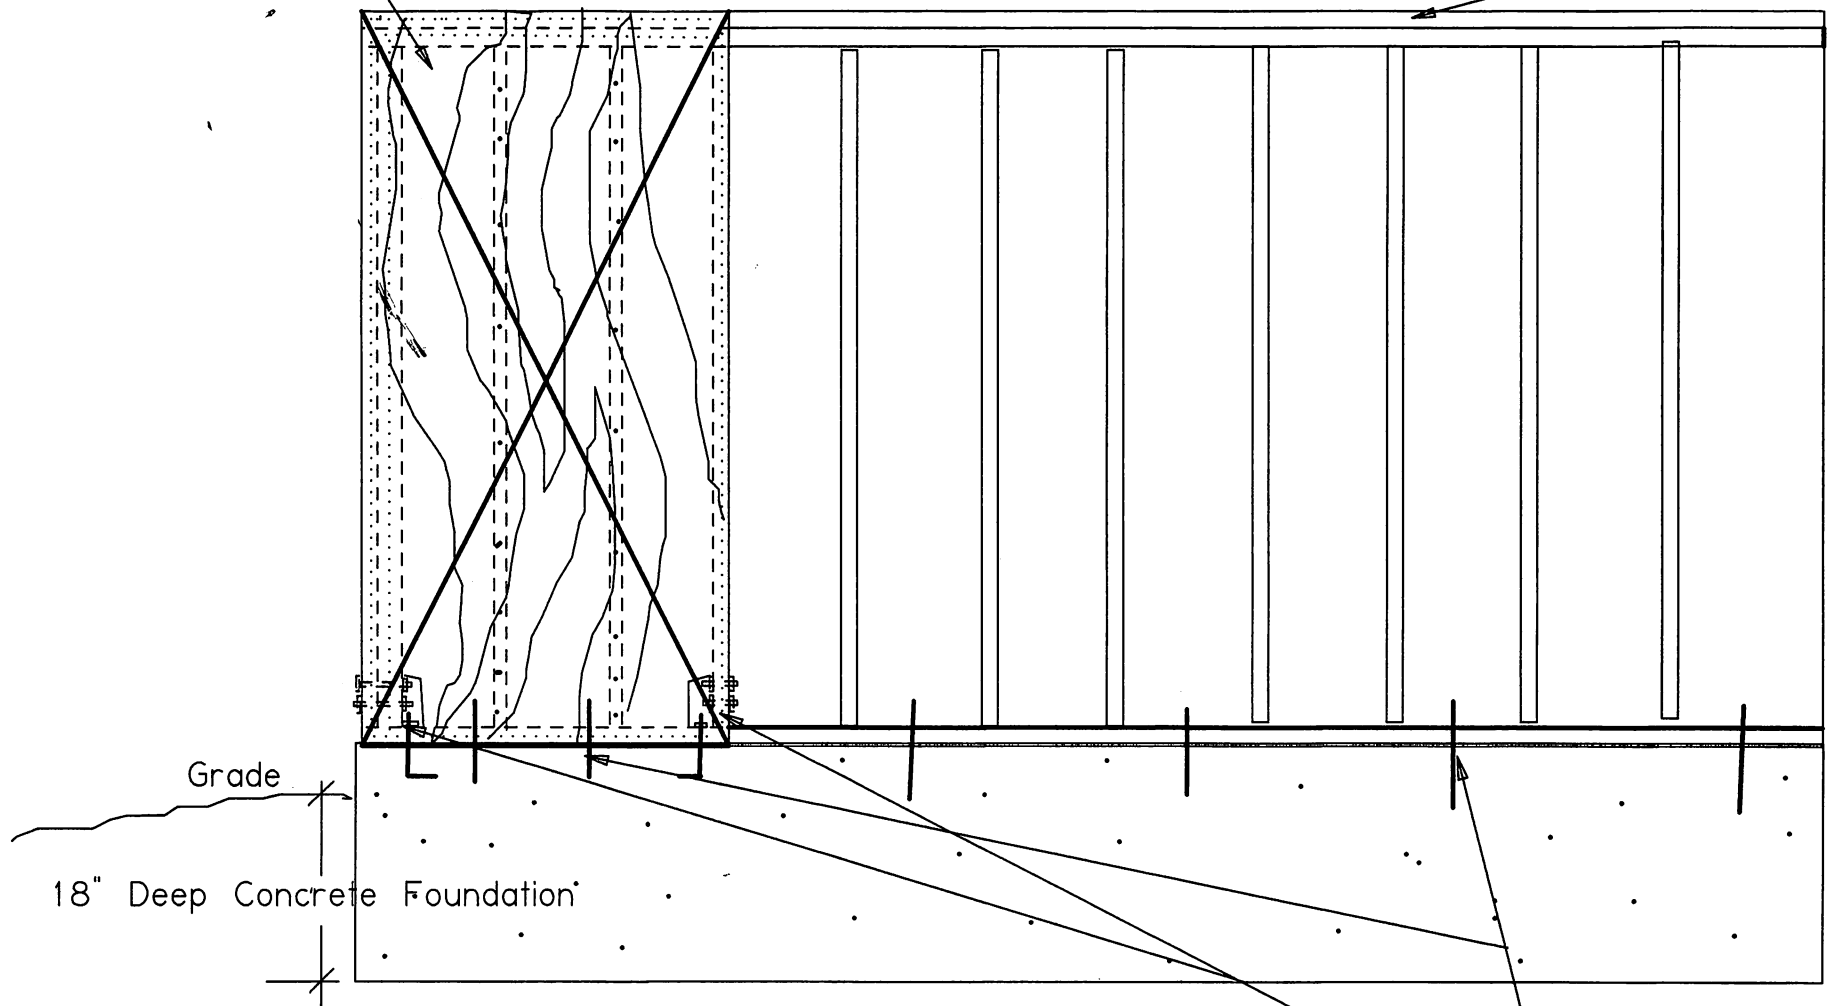

Grade

18" Deep Concrete Foundation

Hold Downs @ Each End Stud w/ 1800 lb. Pull Out Capacity

5/8" x 10" Anchor Bolts @ 6' o.c. & w/in 12" of all Corners and Splices

City of El Centro Braced Wall Panel Detail